

MARION COUNTY SURVEYOR'S OFFICE



SECTION CORNER RECORD

DEBRA S. JENKINS
MARION COUNTY SURVEYOR

SEC. 3 TWN. 16_N RNG. 5_E

BRYAN F. CATLIN, PLS
TECHNICAL SUPERVISOR

Date: 5-27-09
Party Chief: Greene
Crew: Taylor
Type of Marker: Stone found
Method of Establishment: County: 8-24-93
IN S.P.C. E Zone, NAD 83
Name: 16050305
N: 512 379.270 4(m)
E: 74 617.461 8(m)

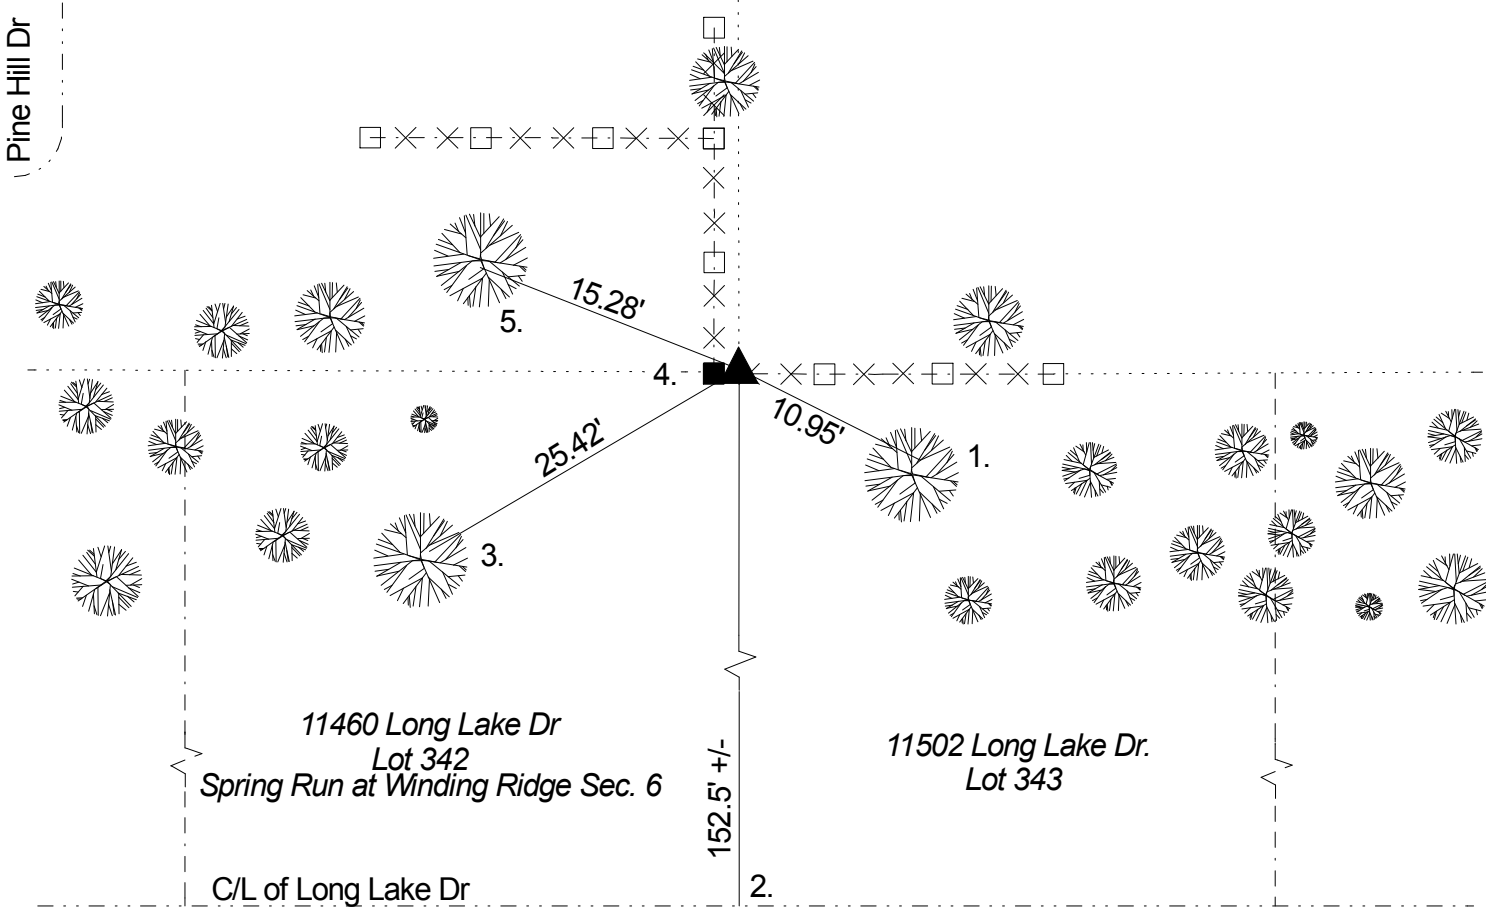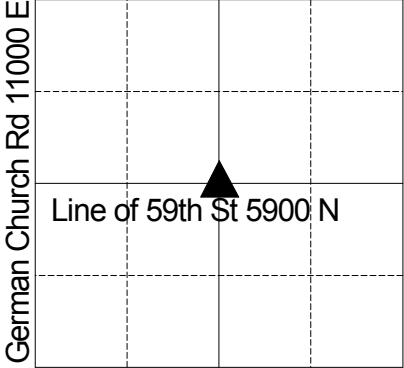

REF.	DISTANCE	DESCRIPTION
1.	10.95'	Mag nail w/brass washer NE 40" walnut 48" up
2.	152.5' +/-	Due S to centerline of Long Lake Dr
3.	25.42'	Mag nail w/brass washer set SE 18" ash 48" up
4.	0.79'	Due W to PK nail S corner fence post 12" up
5.	15.28'	Mag nail w/brass washer S 20" buckeye 48" up

THIS CORNER POSITION
REPRESENTS A "TITLE" CORNER
AND MAY NOT NECESSARILY
REPRESENT THE POSITION BASED
ON RECORD CORNERS.